


# MAIN FLOOR PLAN

SCALE: 1/4" = 1'-0"

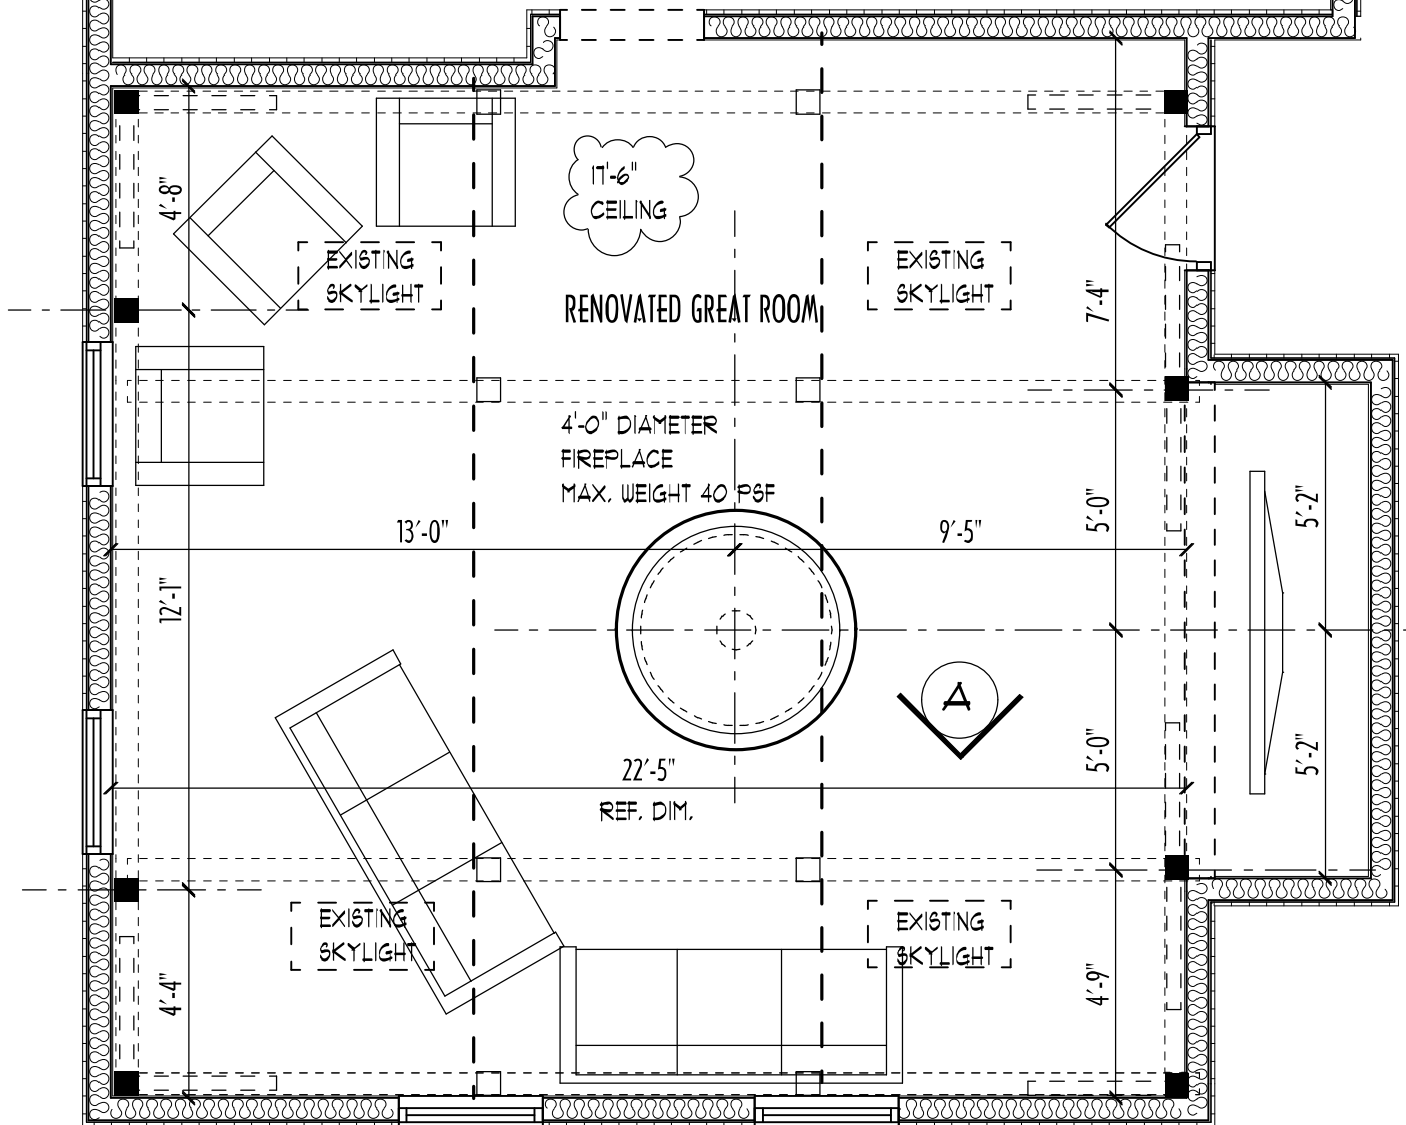

# OCCHIPINTI PROJECT

October 22, 2013