


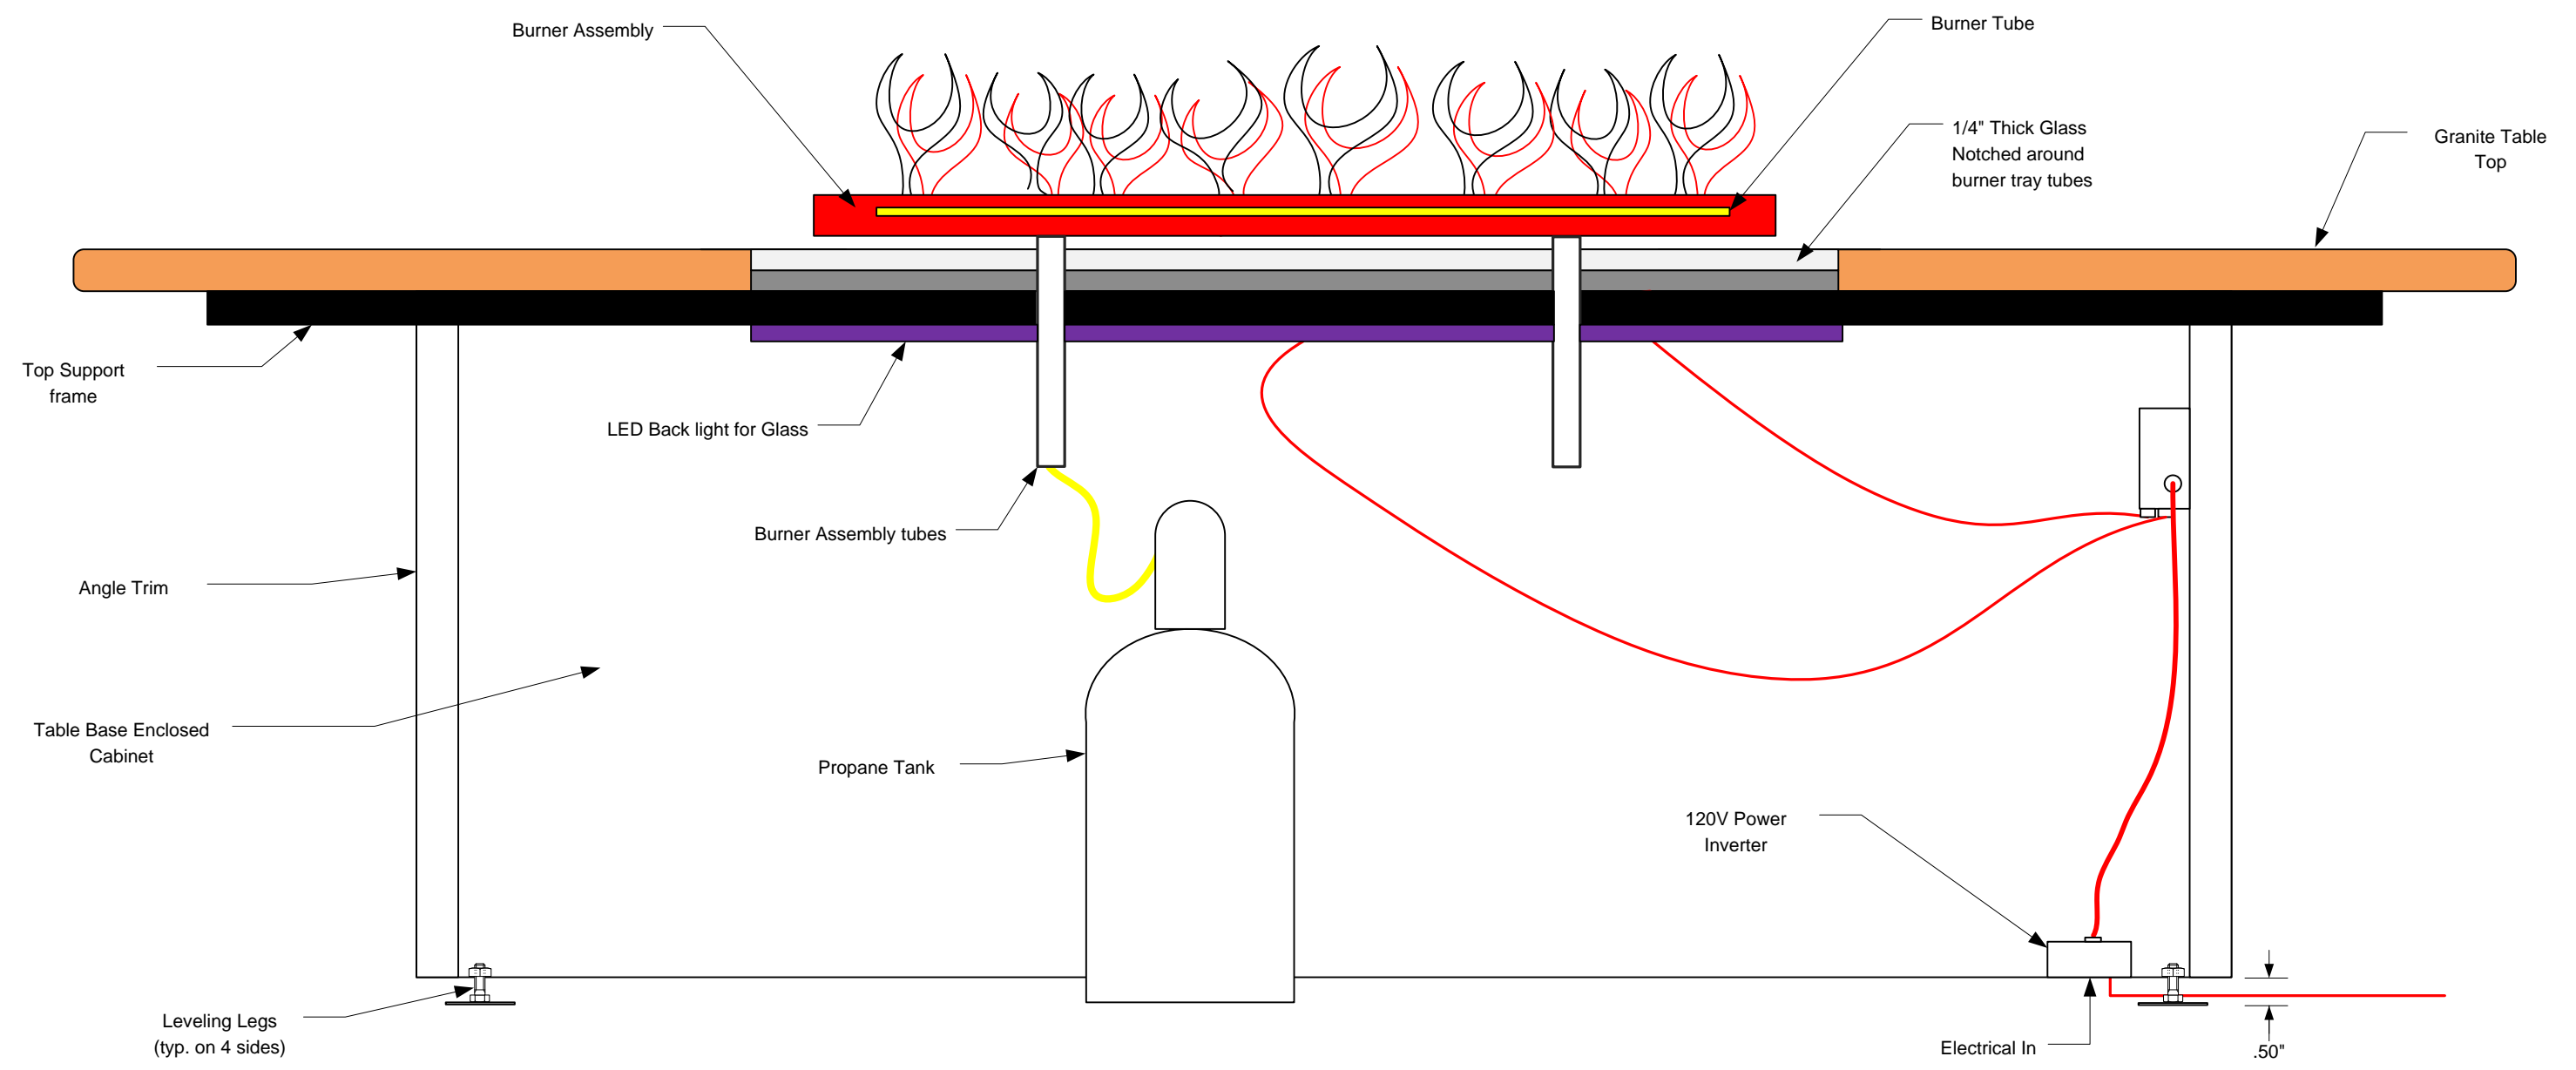

- Electric Supply Line
- Water Line
- Gas/LP Supply Line





# Top View

Scale: 1/8 : 1

 = 1" x 2" x .125" CS Tube

 = Granite Top

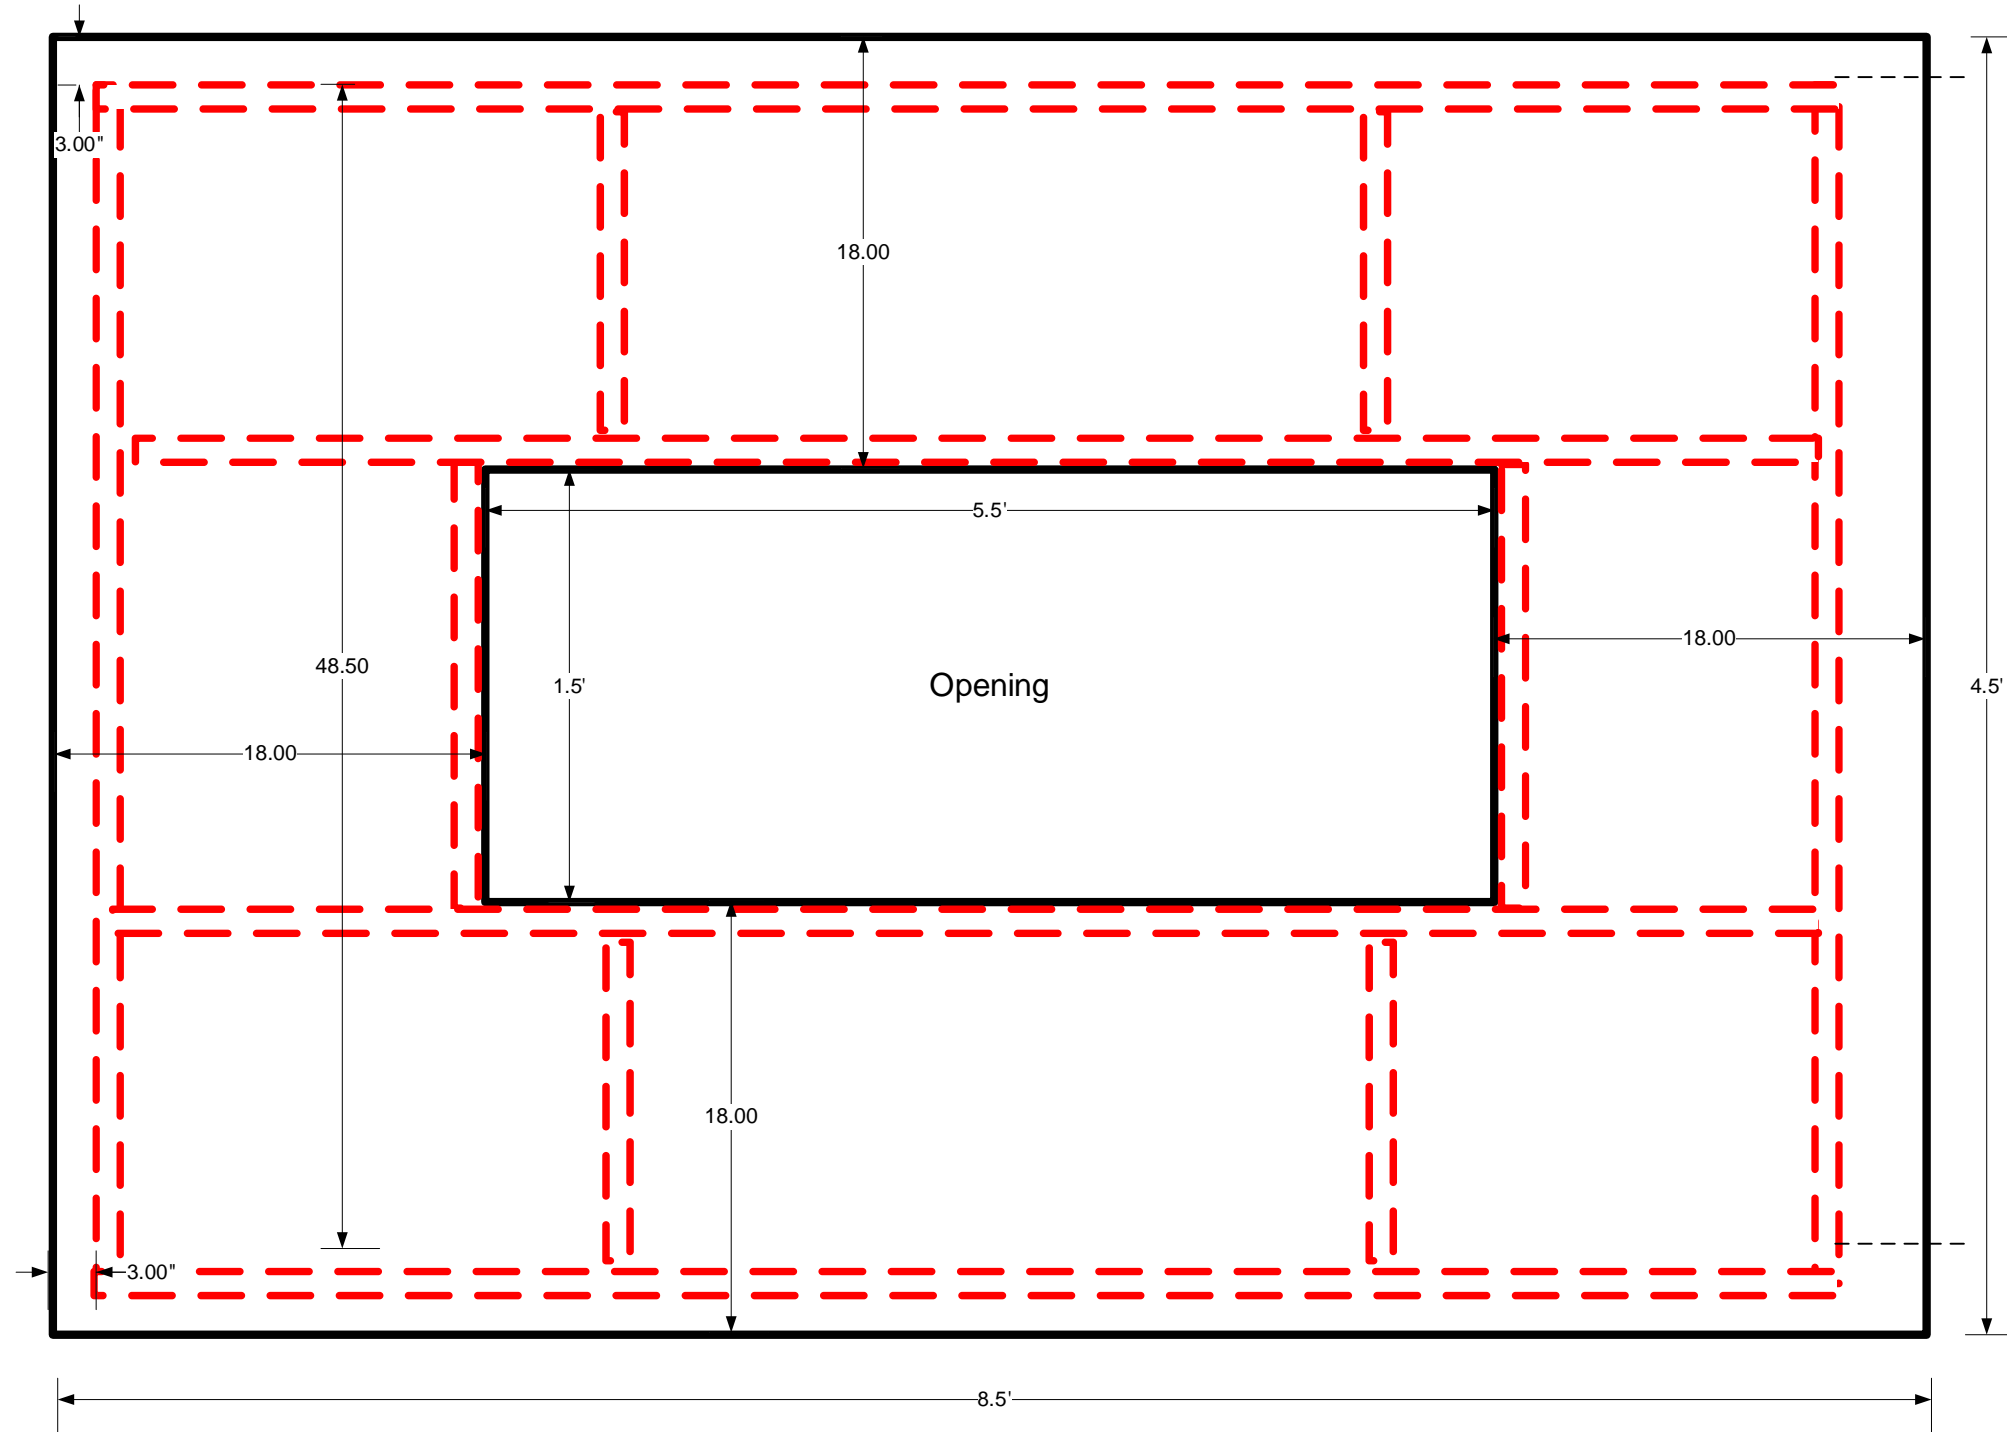

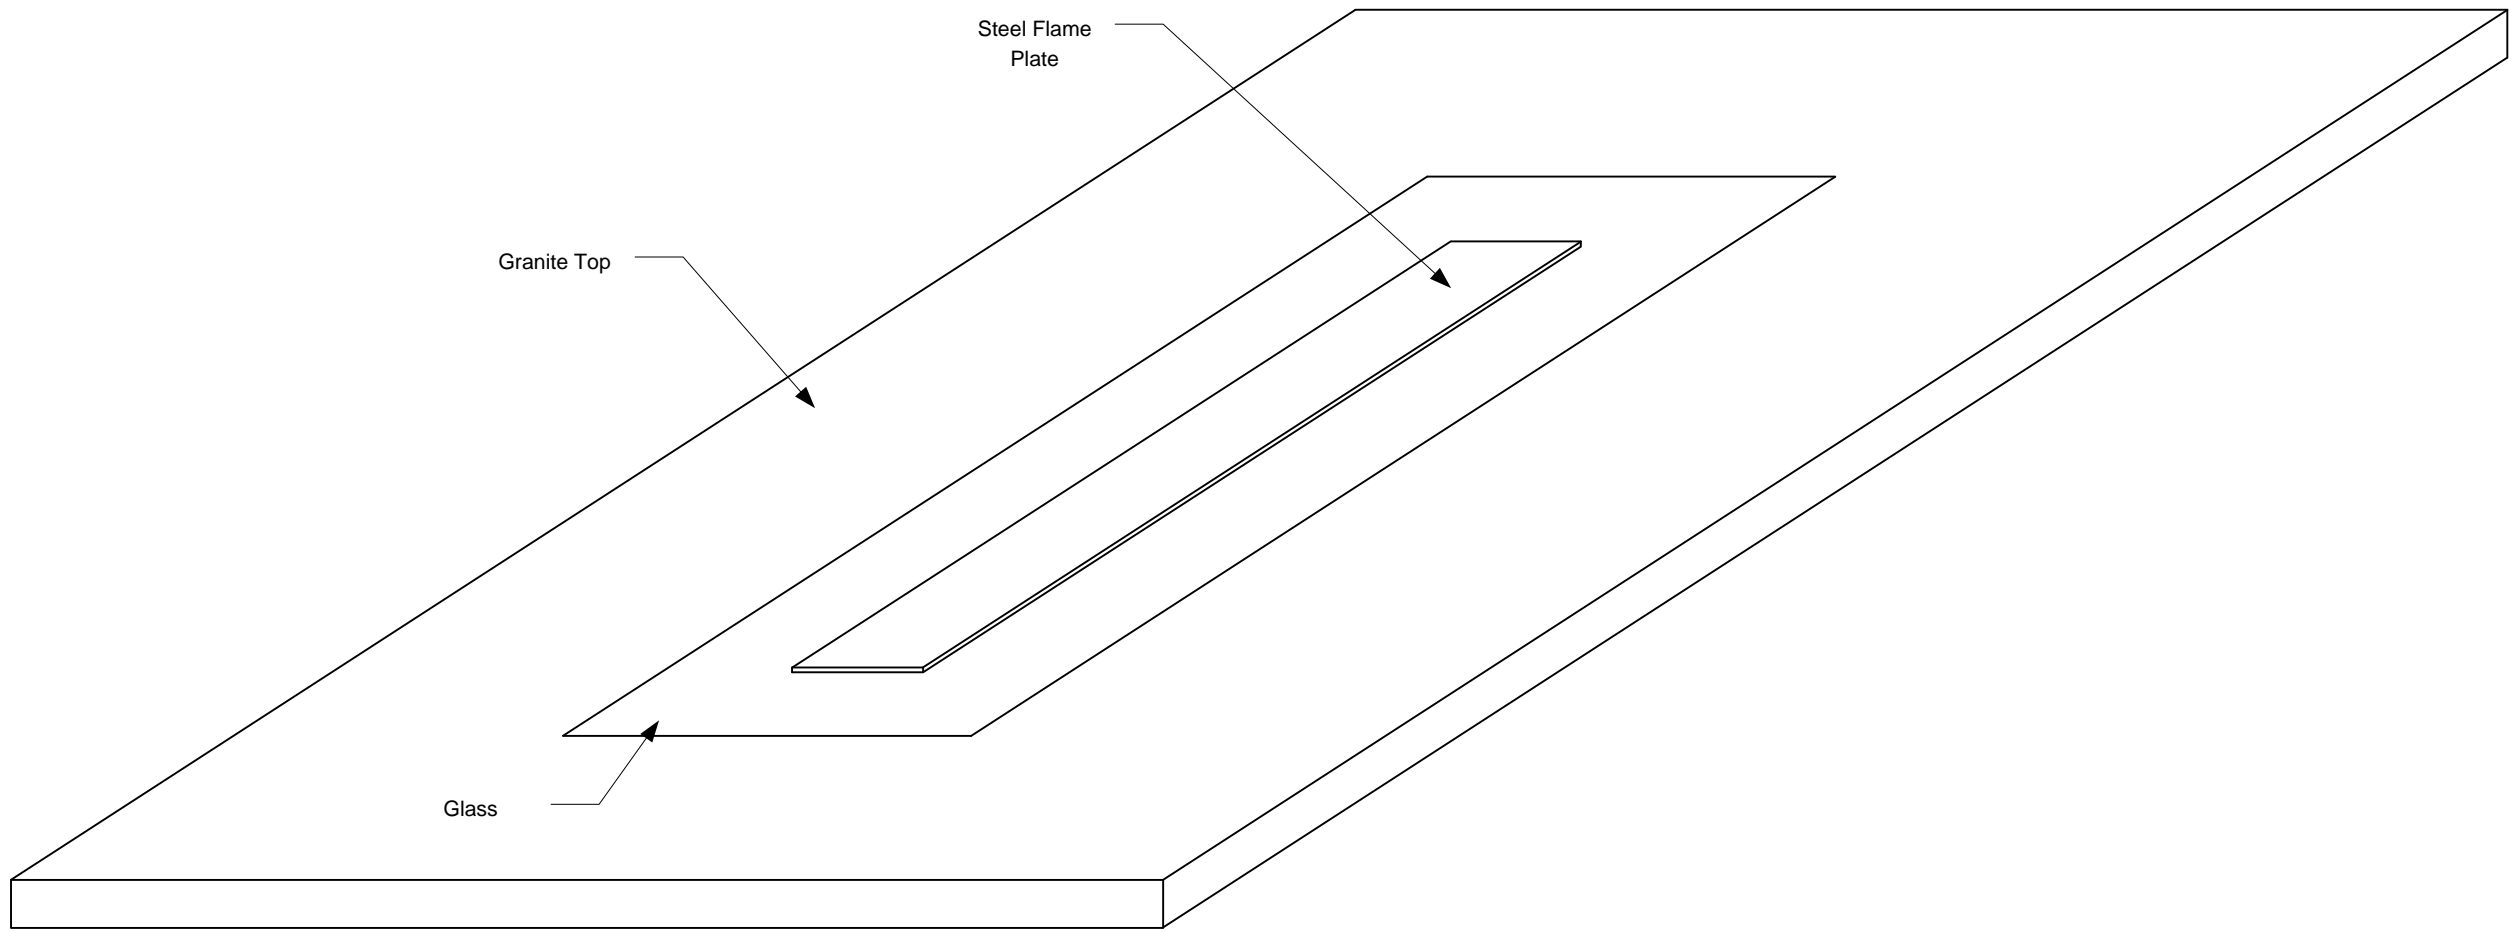

SIDE VIEW

