


# CROSS SECTION A-A

SCALE: 1/4" = 1'-0"

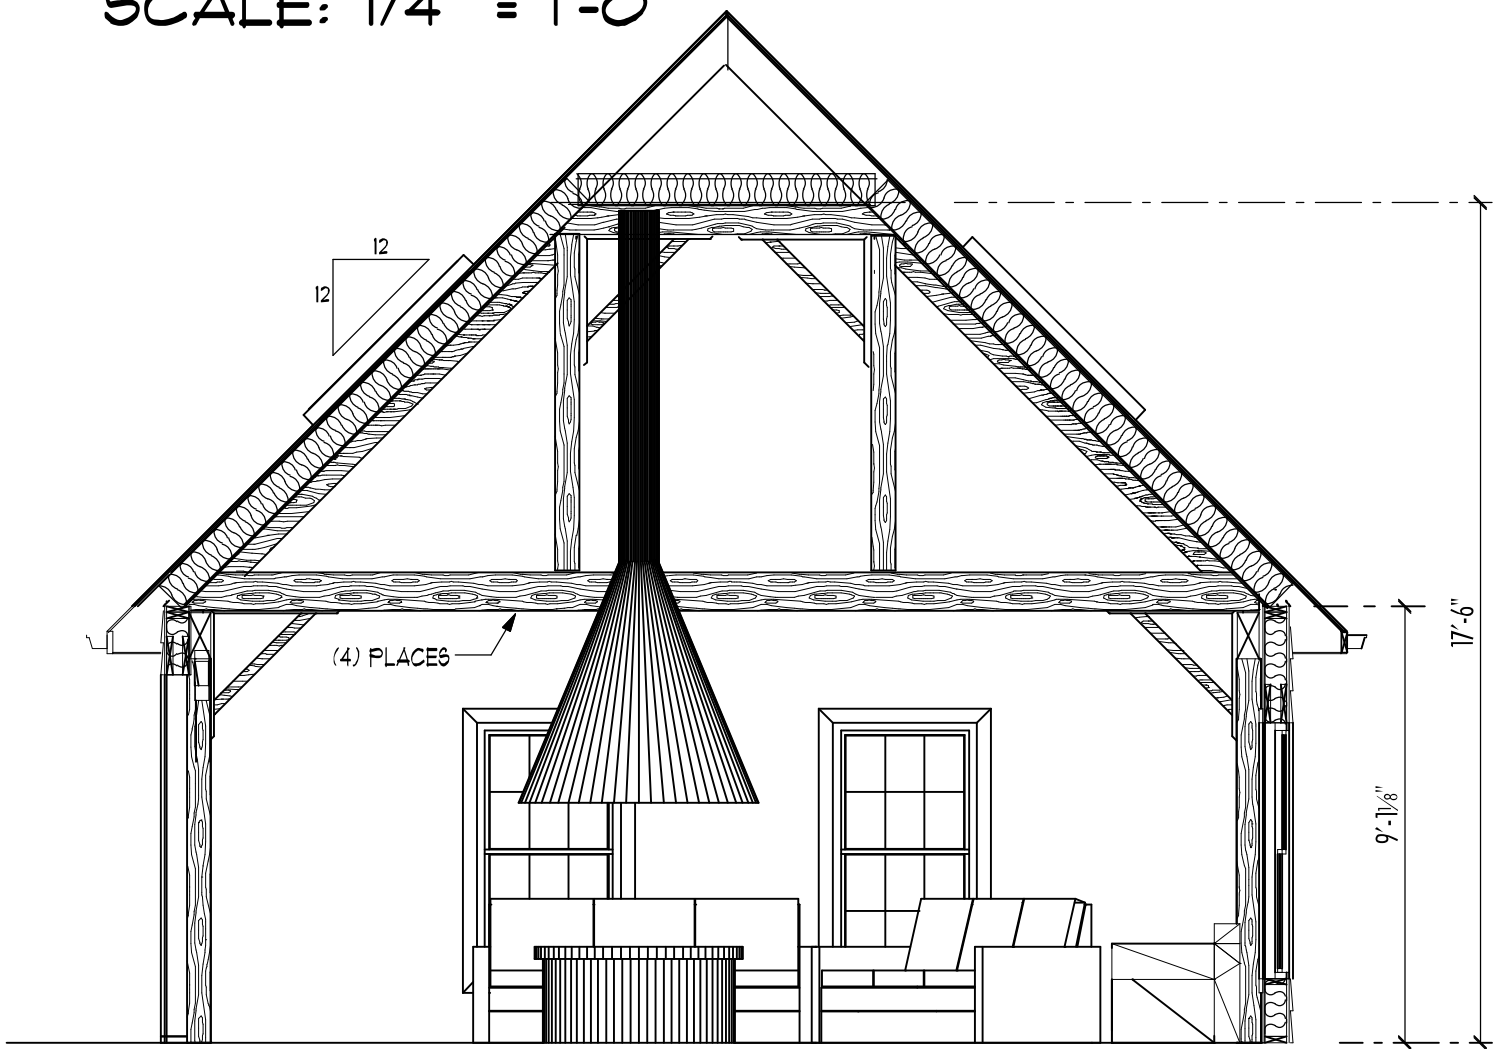

FRAMING SPECS  
CEDAR SANDED W/ 1" CHAMFERED EDGES  
RAFTERS 6" WIDE 4" TALL  
BEAM 6" WIDE 12" TALL  
POSTS 6" x 6"  
BRACES 4" x 4"

FRAME MFG. TO SITE VARY DIMENSIONS  
BEFORE MILLING FRAME

